


# Okara City-Sewerage

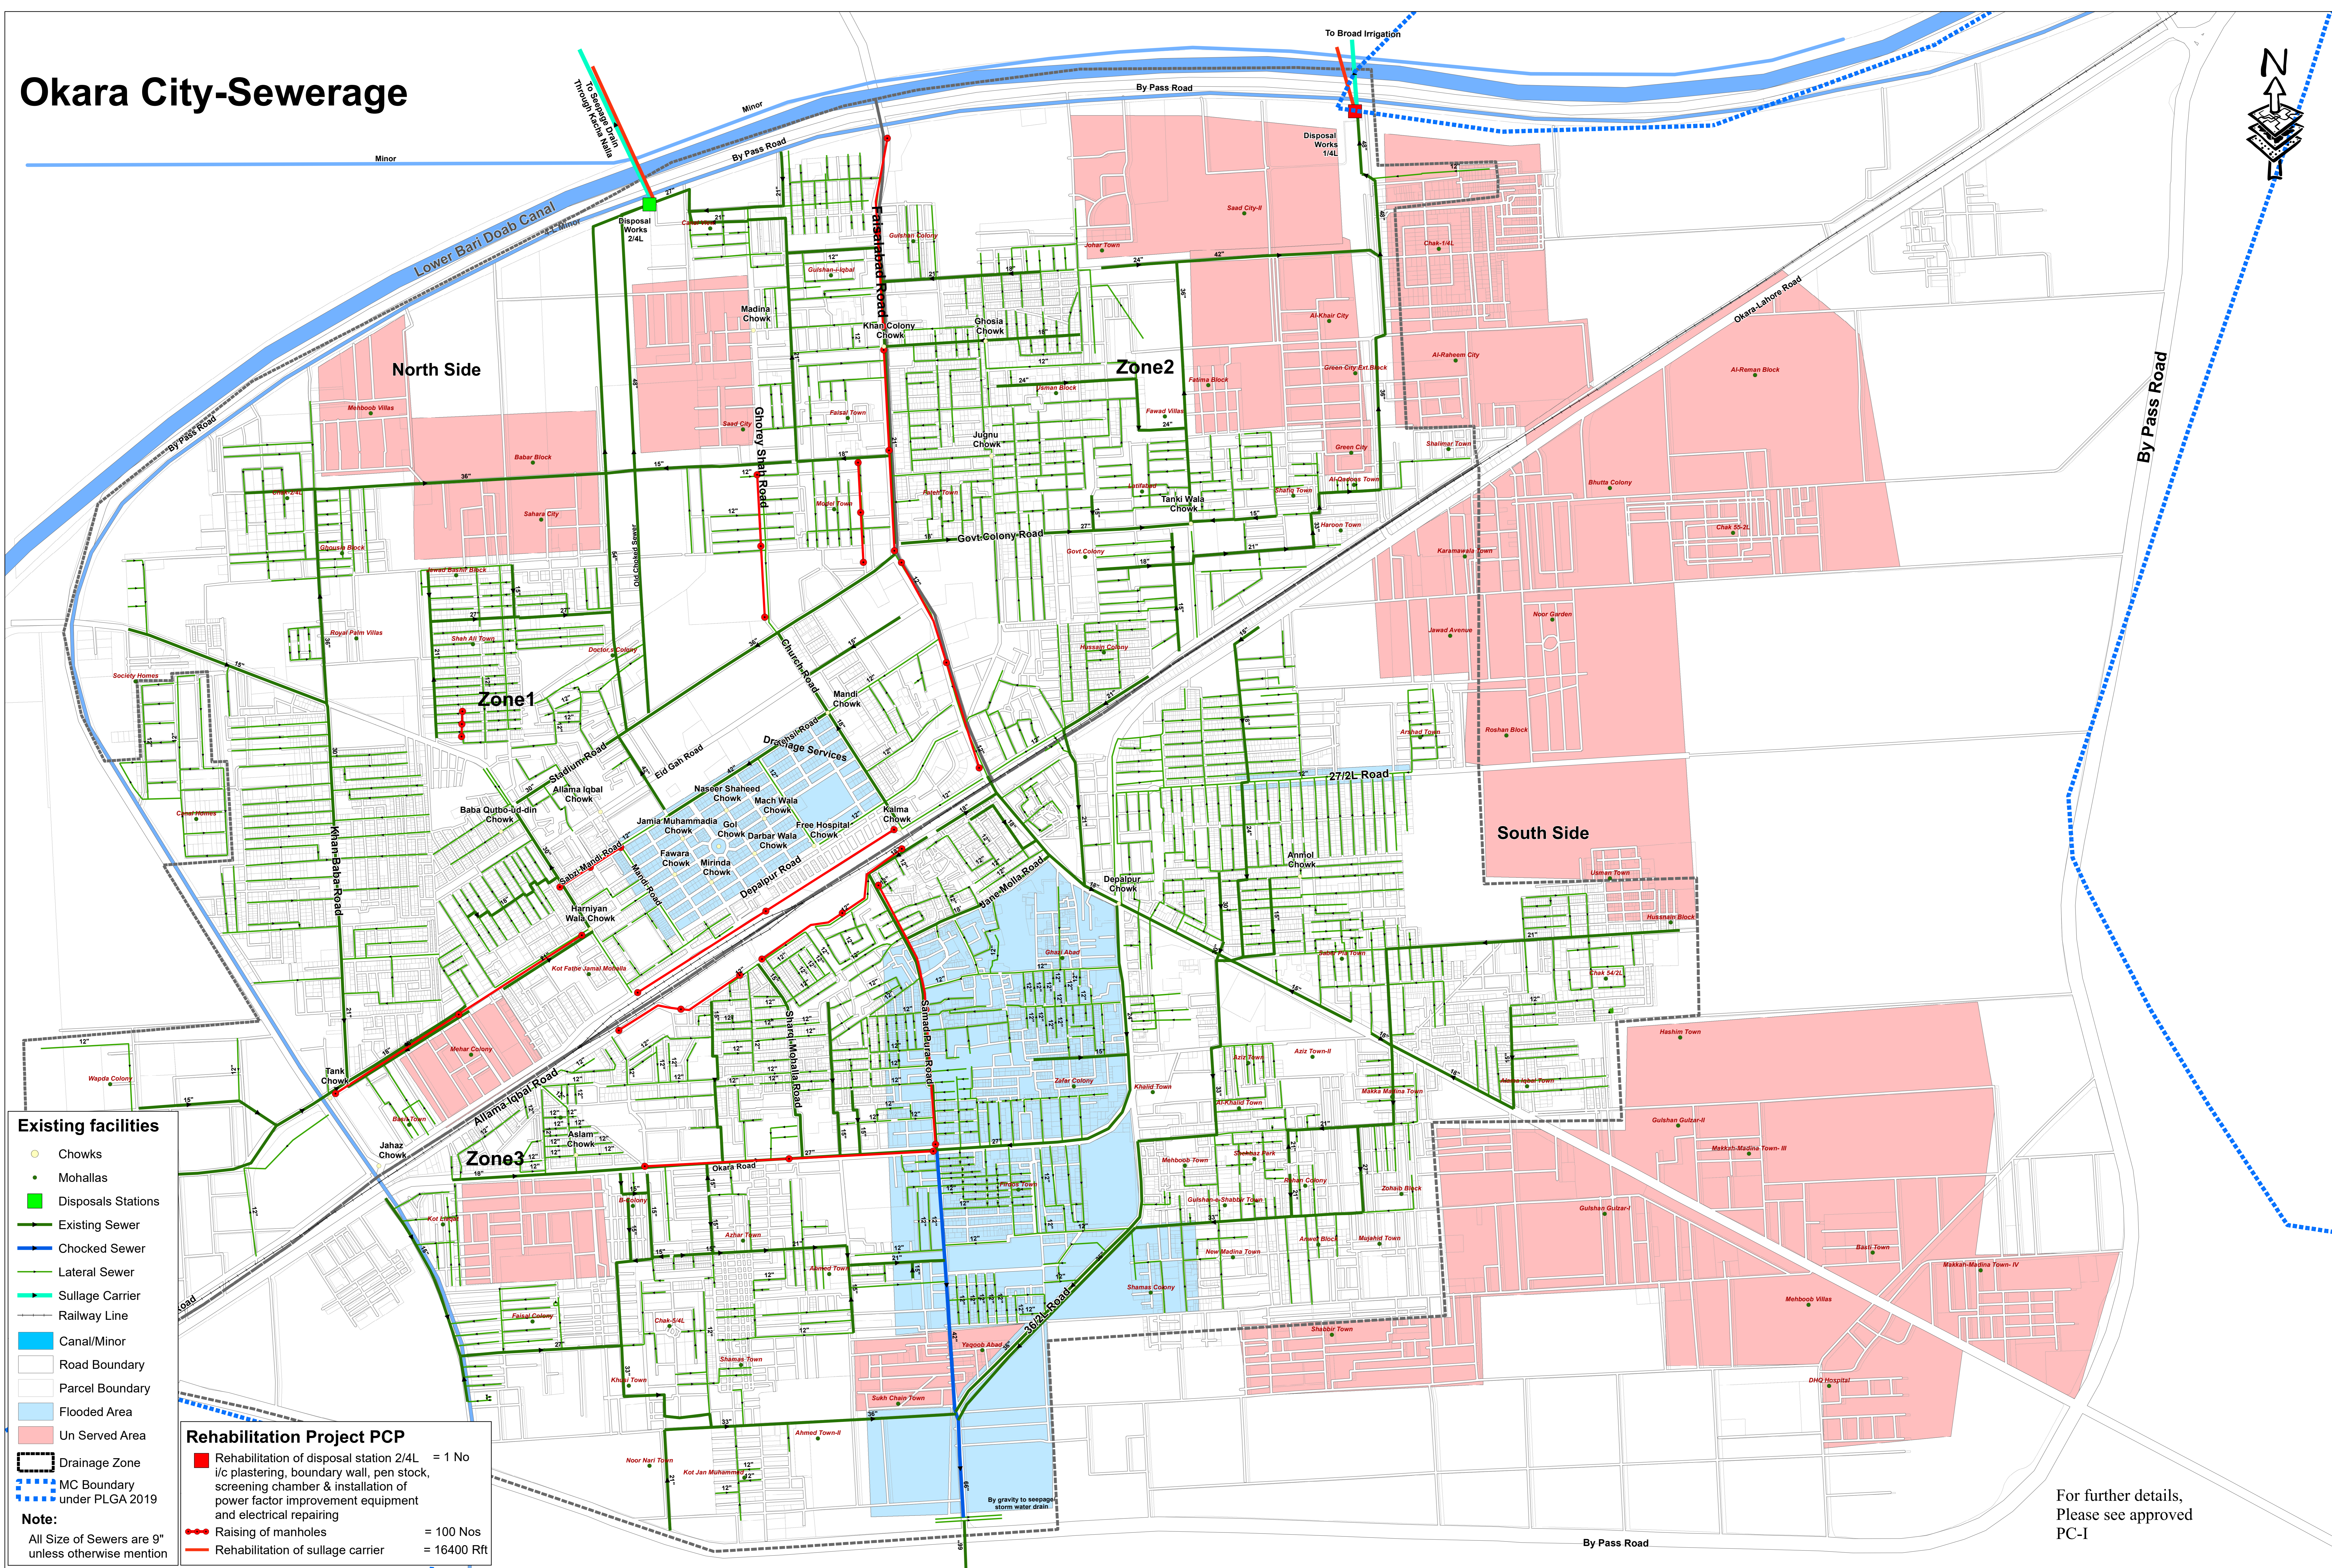

### Existing facilities

- Chowks
- Mohallas
- Disposals Stations
- Existing Sewer
- Chocked Sewer
- Lateral Sewer
- Sullage Carrier
- Railway Line
- Canal/Minor
- Road Boundary
- Parcel Boundary
- Flooded Area
- Un Served Area

### Rehabilitation Project PCP

- Rehabilitation of disposal station 2/4L = 1 No  
i/c plastering, boundary wall, pen stock, screening chamber & installation of power factor improvement equipment and electrical repairing
- Raising of manholes = 100 Nos
- Rehabilitation of sullage carrier = 16400 Rft

**Note:**  
All Size of Sewers are 9" unless otherwise mention

For further details, Please see approved PC-I