


# Okara City-Water Supply

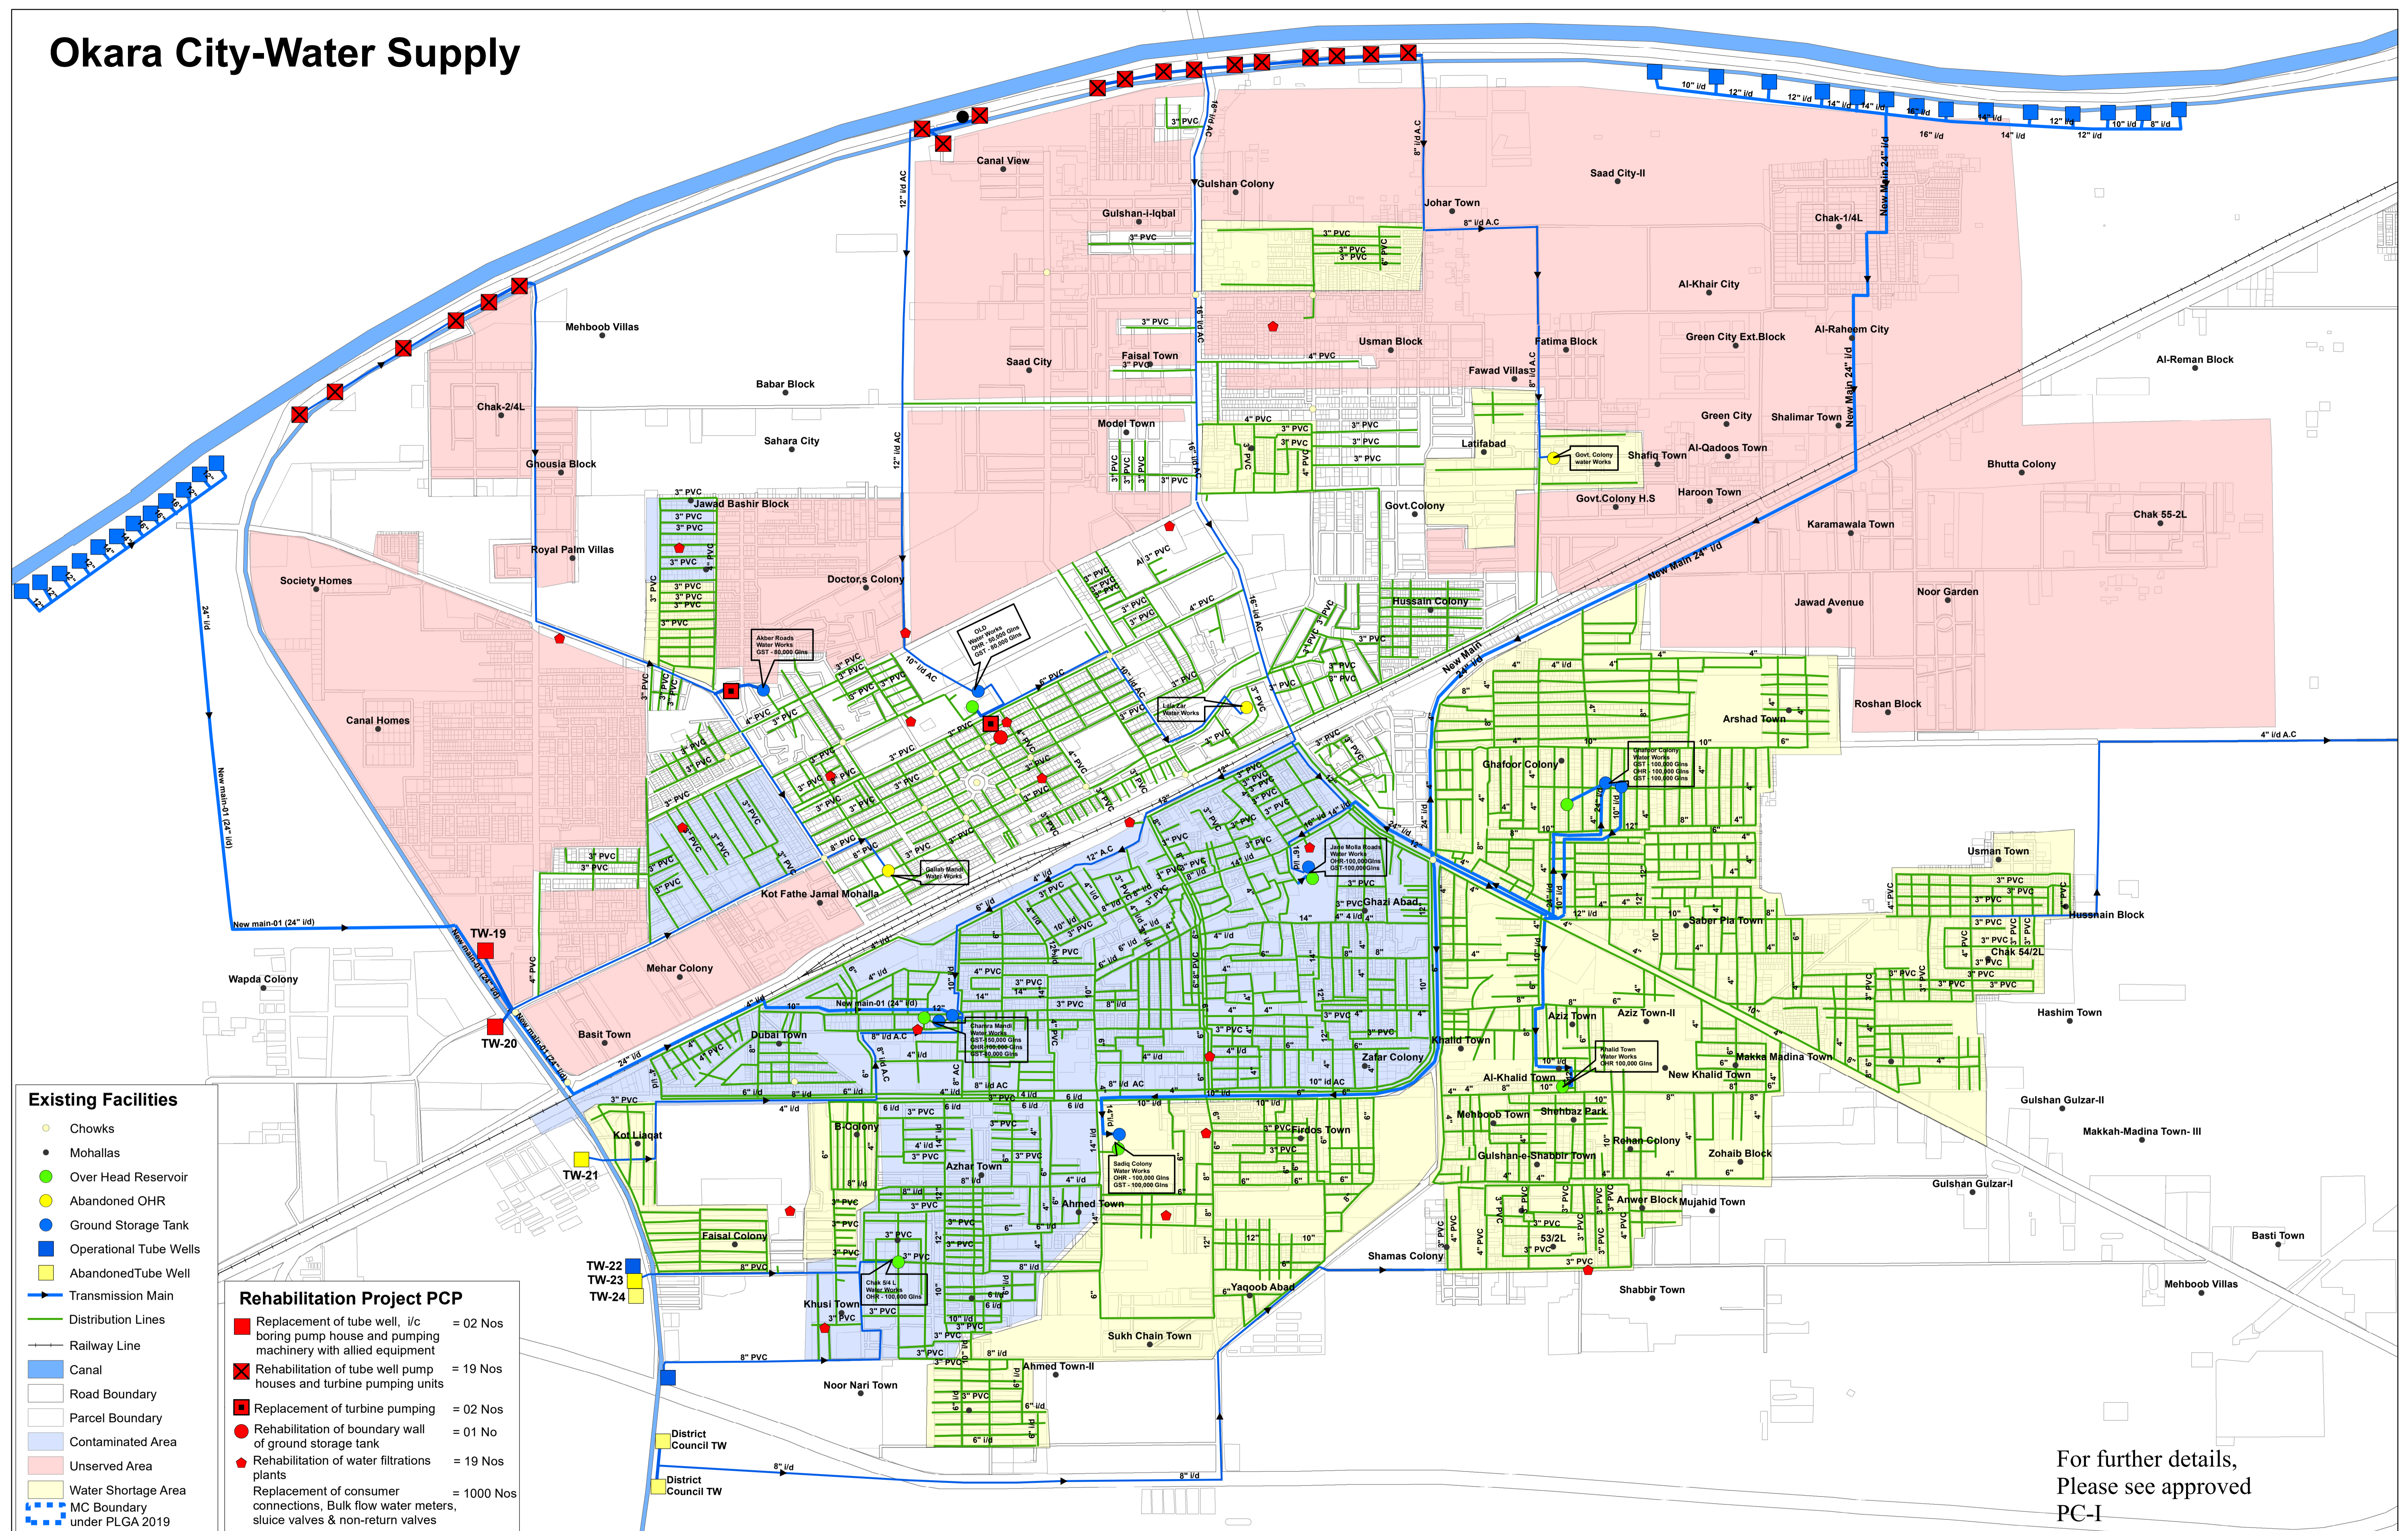

For further details,  
Please see approved  
PC-I

**Existing Facilities**

- Chowks
- Mohallas
- Over Head Reservoir
- Abandoned OHR
- Ground Storage Tank
- Operational Tube Wells
- Abandoned Tube Well
- Transmission Main
- Distribution Lines
- Railway Line
- Canal
- Road Boundary
- Parcel Boundary
- Contaminated Area
- Unserved Area
- Water Shortage Area
- MC Boundary under PLGA 2019

**Rehabilitation Project PCP**

- Replacement of tube well, i/c boring pump house and pumping machinery with allied equipment = 02 Nos
- Rehabilitation of tube well pump houses and turbine pumping units = 19 Nos
- Replacement of turbine pumping = 02 Nos
- Rehabilitation of boundary wall of ground storage tank = 01 No
- Rehabilitation of water filtrations plants = 19 Nos
- Replacement of consumer connections, Bulk flow water meters, sluice valves & non-return valves = 1000 Nos