
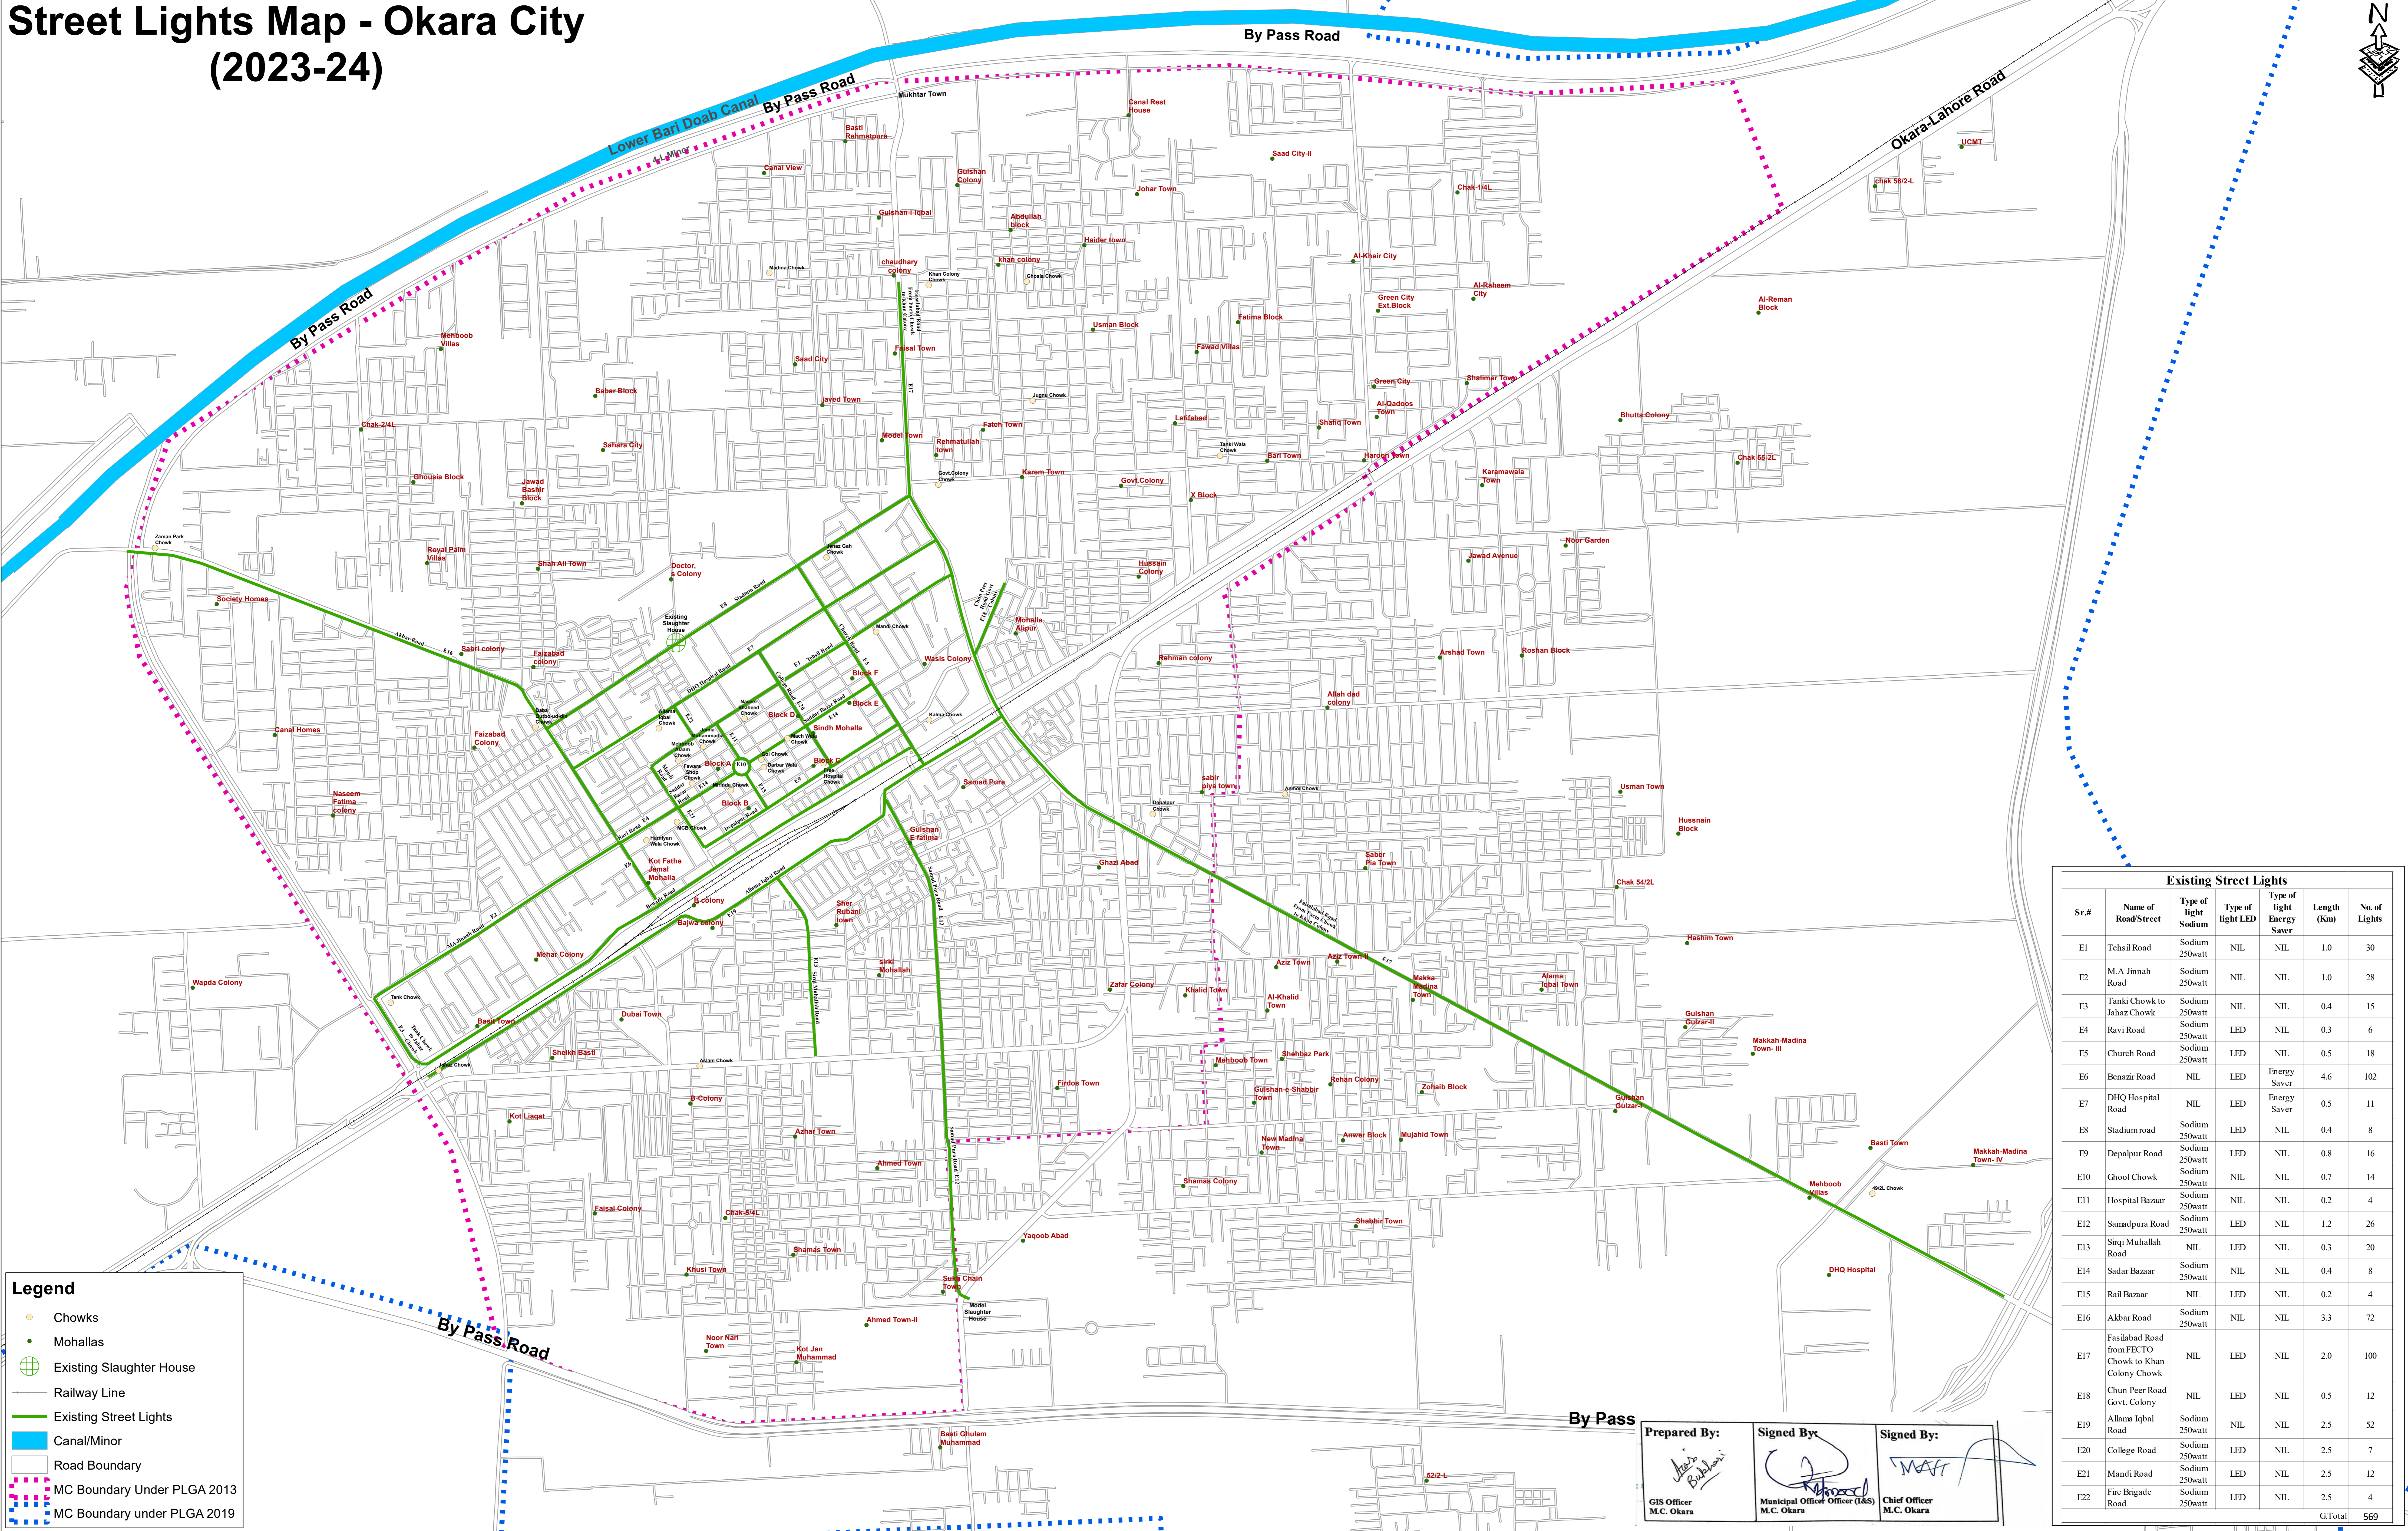


Street Lights Map - Okara City (2023-24)

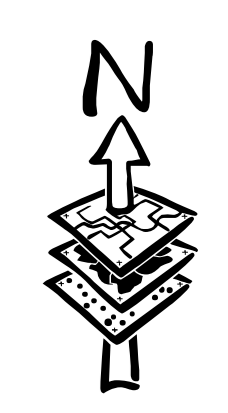

Legend

- Chowks
- Mohallas
- Existing Slaughter House
- Railway Line
- Existing Street Lights
- Canal/Minor
- Road Boundary
- MC Boundary Under PLGA 2013
- MC Boundary under PLGA 2019

Existing Street Lights						
Sr.#	Name of Road/Street	Type of light Sodium	Type of light LED	Type of light Energy Saver	Length (Km)	No. of Lights
E1	Tehsil Road	Sodium 250watt	NIL	NIL	1.0	30
E2	M.A Jinnah Road	Sodium 250watt	NIL	NIL	1.0	28
E3	Tanki Chowk to Jahaz Chowk	Sodium 250watt	NIL	NIL	0.4	15
E4	Ravi Road	Sodium 250watt	LED	NIL	0.3	6
E5	Church Road	Sodium 250watt	LED	NIL	0.5	18
E6	Benazir Road	NIL	LED	Energy Saver	4.6	102
E7	DHQ Hospital Road	NIL	LED	Energy Saver	0.5	11
E8	Stadium road	Sodium 250watt	LED	NIL	0.4	8
E9	Depalpur Road	Sodium 250watt	LED	NIL	0.8	16
E10	Ghool Chowk	Sodium 250watt	NIL	NIL	0.7	14
E11	Hospital Bazaar	Sodium 250watt	NIL	NIL	0.2	4
E12	Sanadpura Road	Sodium 250watt	LED	NIL	1.2	26
E13	Sirji Muhallah Road	NIL	LED	NIL	0.3	20
E14	Sadar Bazaar	Sodium 250watt	NIL	NIL	0.4	8
E15	Rail Bazaar	NIL	LED	NIL	0.2	4
E16	Akbar Road	Sodium 250watt	NIL	NIL	3.3	72
E17	Faslabad Road from FECTO Chowk to Khan Colony Chowk	NIL	LED	NIL	2.0	100
E18	Chun Peer Road Govt. Colony	NIL	LED	NIL	0.5	12
E19	Alama Iqbal Road	Sodium 250watt	NIL	NIL	2.5	52
E20	College Road	Sodium 250watt	LED	NIL	2.5	7
E21	Mandi Road	Sodium 250watt	LED	NIL	2.5	12
E22	Fire Brigade Road	Sodium 250watt	LED	NIL	2.5	4
G.Total						569

Prepared By:

Signed By:

Signed By:

GIS Officer
M.C. Okara

Municipal Officer (I&S)
M.C. Okara

Chief Officer
M.C. Okara

PUNJAB MUNICIPAL DEVELOPEMENT FUND COMPANY

PROJECT:
PUNJAB CITIES PROGRAM (PCP)

Map Code
0830070324

Map Version
1.5

DISCLAIMER:
INFORMATION PRESENTED IN THE MAP BASED ON DATA PROVIDED BY MC, PHED & OTHER SOURCES.

Scale:
1:7,500

Date
March 2024