
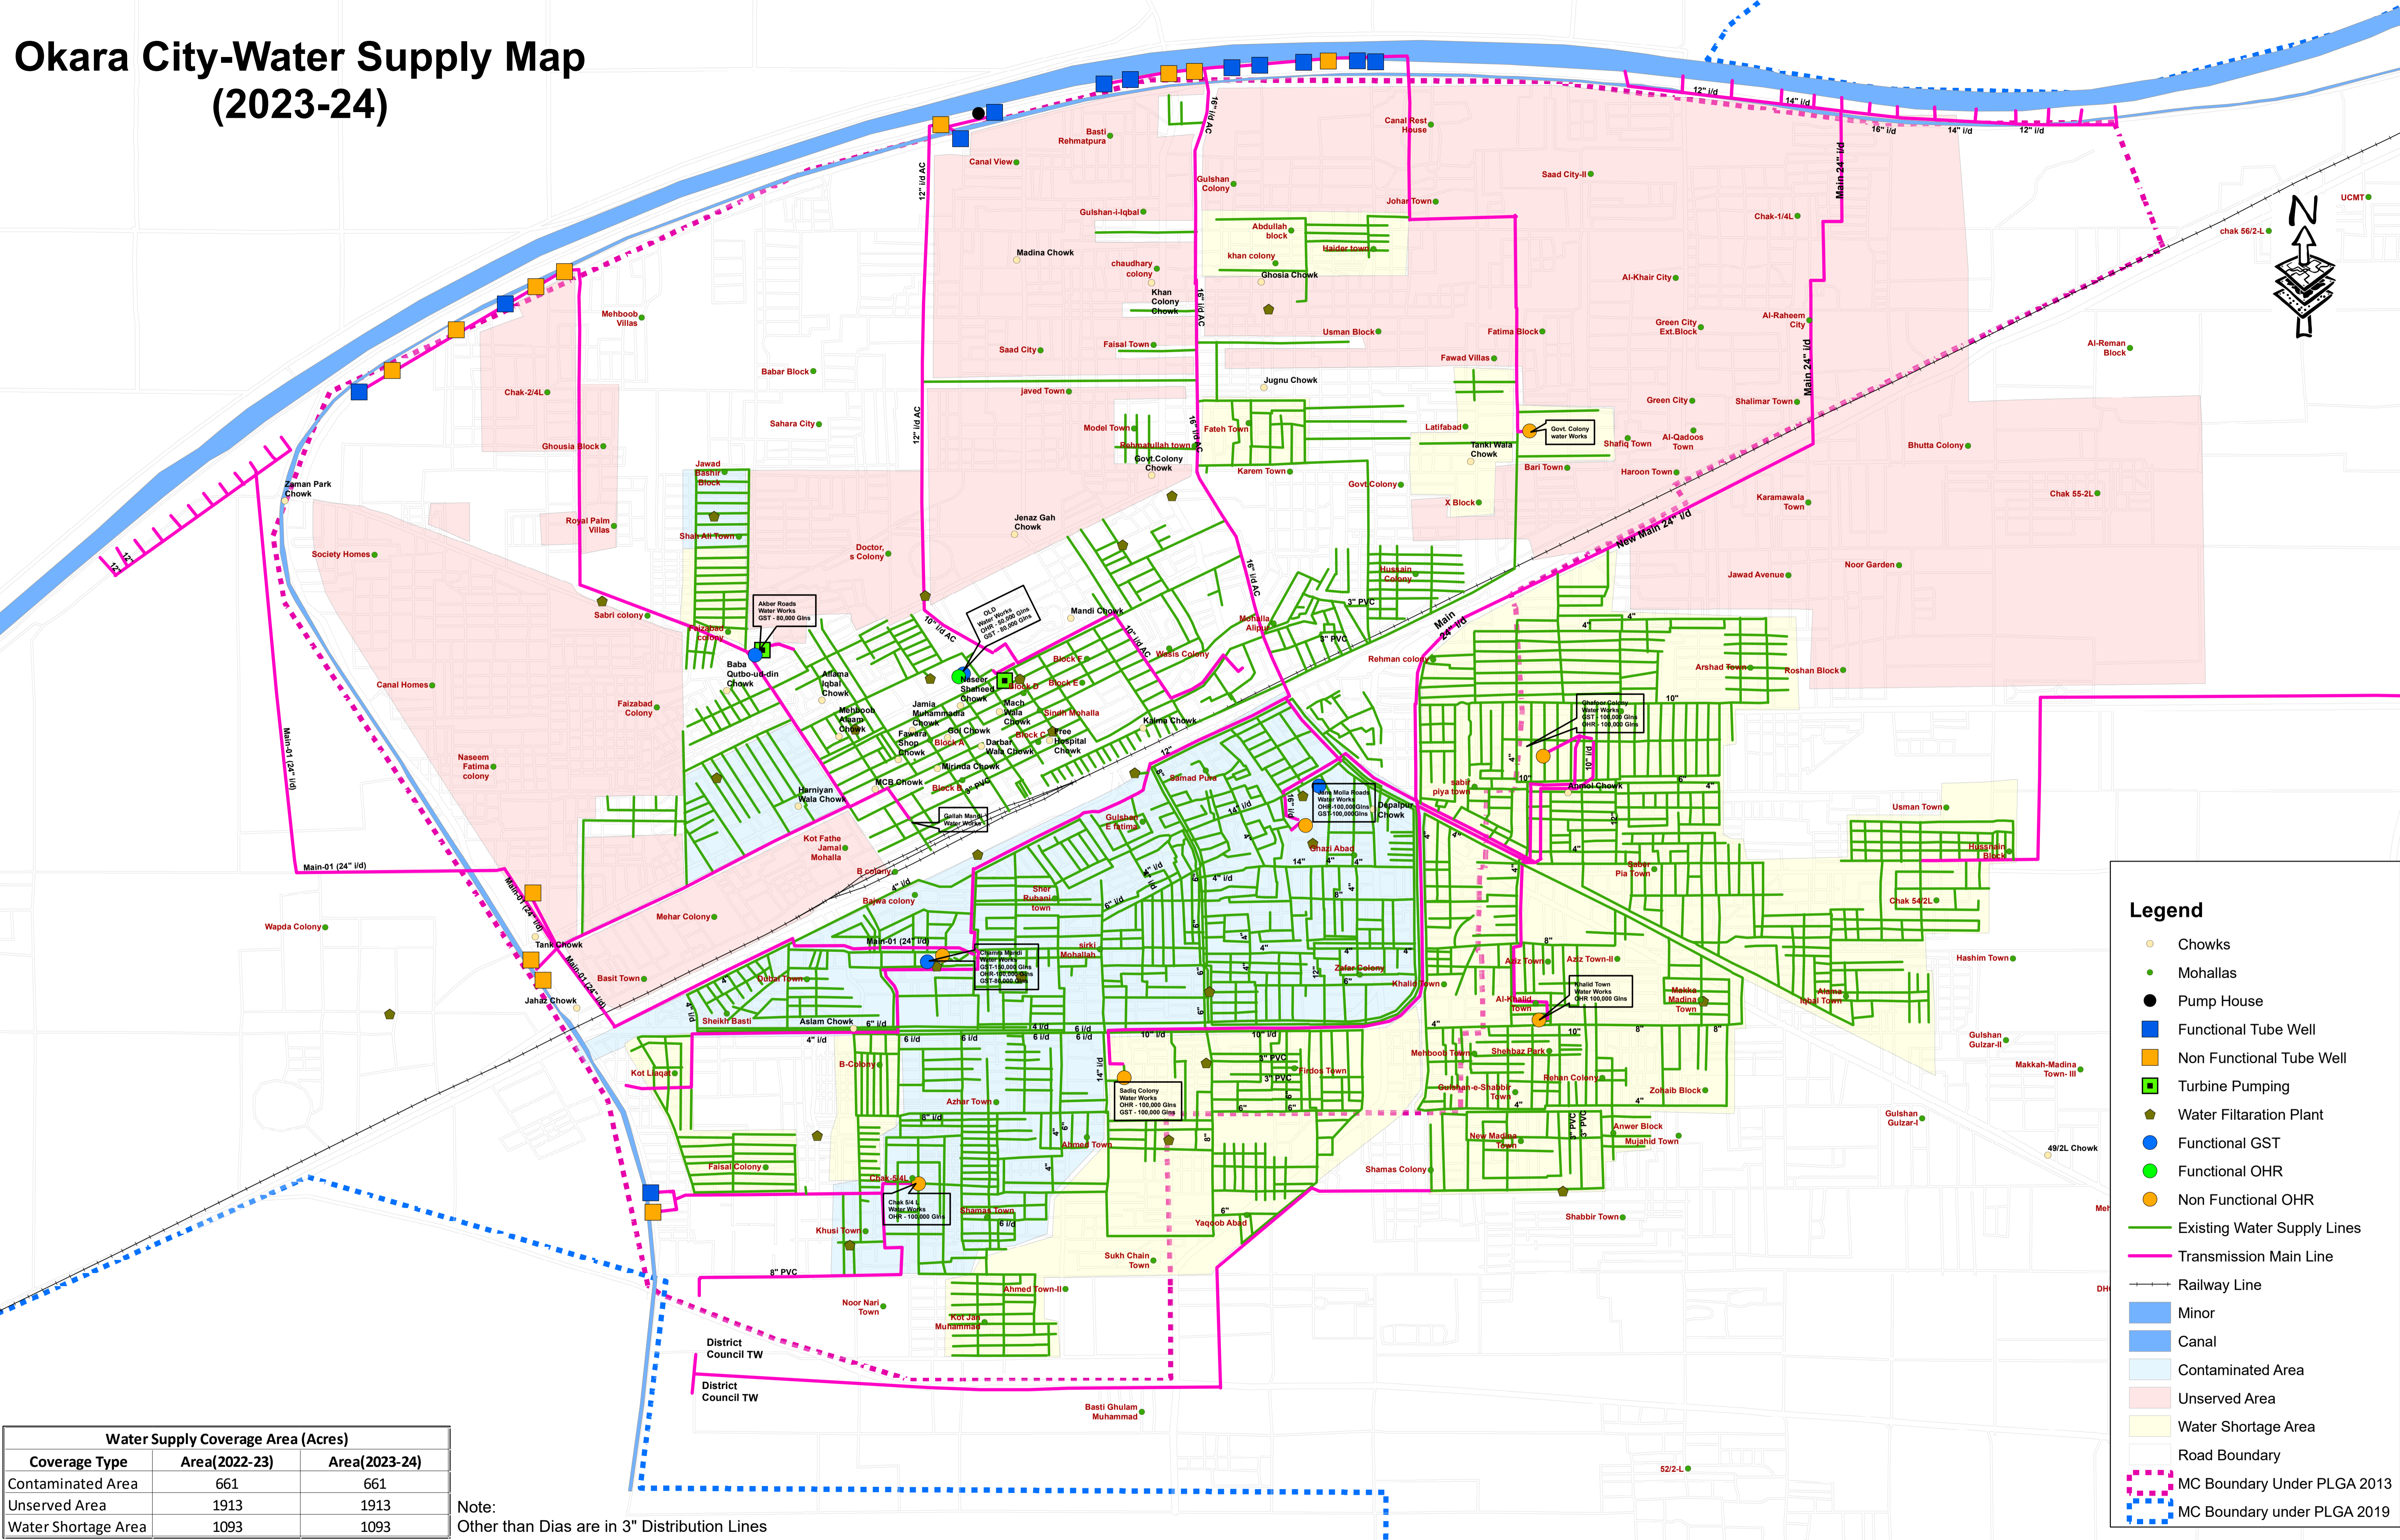


Okara City-Water Supply Map (2023-24)

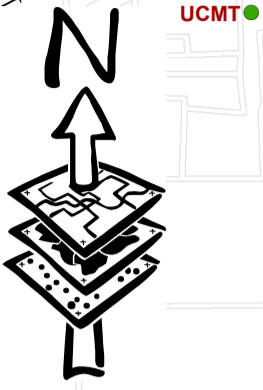

Legend

- Chowks
- Mohallas
- Pump House
- Functional Tube Well
- Non Functional Tube Well
- Turbine Pumping
- Water Filtration Plant
- Functional GST
- Functional OHR
- Non Functional OHR
- Existing Water Supply Lines
- Transmission Main Line
- Railway Line
- Minor
- Canal
- Contaminated Area
- Unserved Area
- Water Shortage Area
- Road Boundary
- - - MC Boundary Under PLGA 2013
- - - MC Boundary under PLGA 2019

Water Supply Coverage Area (Acres)		
Coverage Type	Area(2022-23)	Area(2023-24)
Contaminated Area	661	661
Unserved Area	1913	1913
Water Shortage Area	1093	1093

Note: Other than Dias are in 3" Distribution Lines

PUNJAB MUNICIPAL DEVELOPEMENT FUND COMPANY

PROJECT :
PUNJAB CITIES PROGRAM (PCP)

Map Code
 0830030224
Map Version
 1.5

DISCLAIMER:
 INFORMATION PROVIDED BY MC, PHED & OTHER SOURCES.

Scale: 1:11,000

Date
 February 2024