


Approved PC-1s / Ongoing Infrastructure Sub Projects - MC Okara (2023-24)

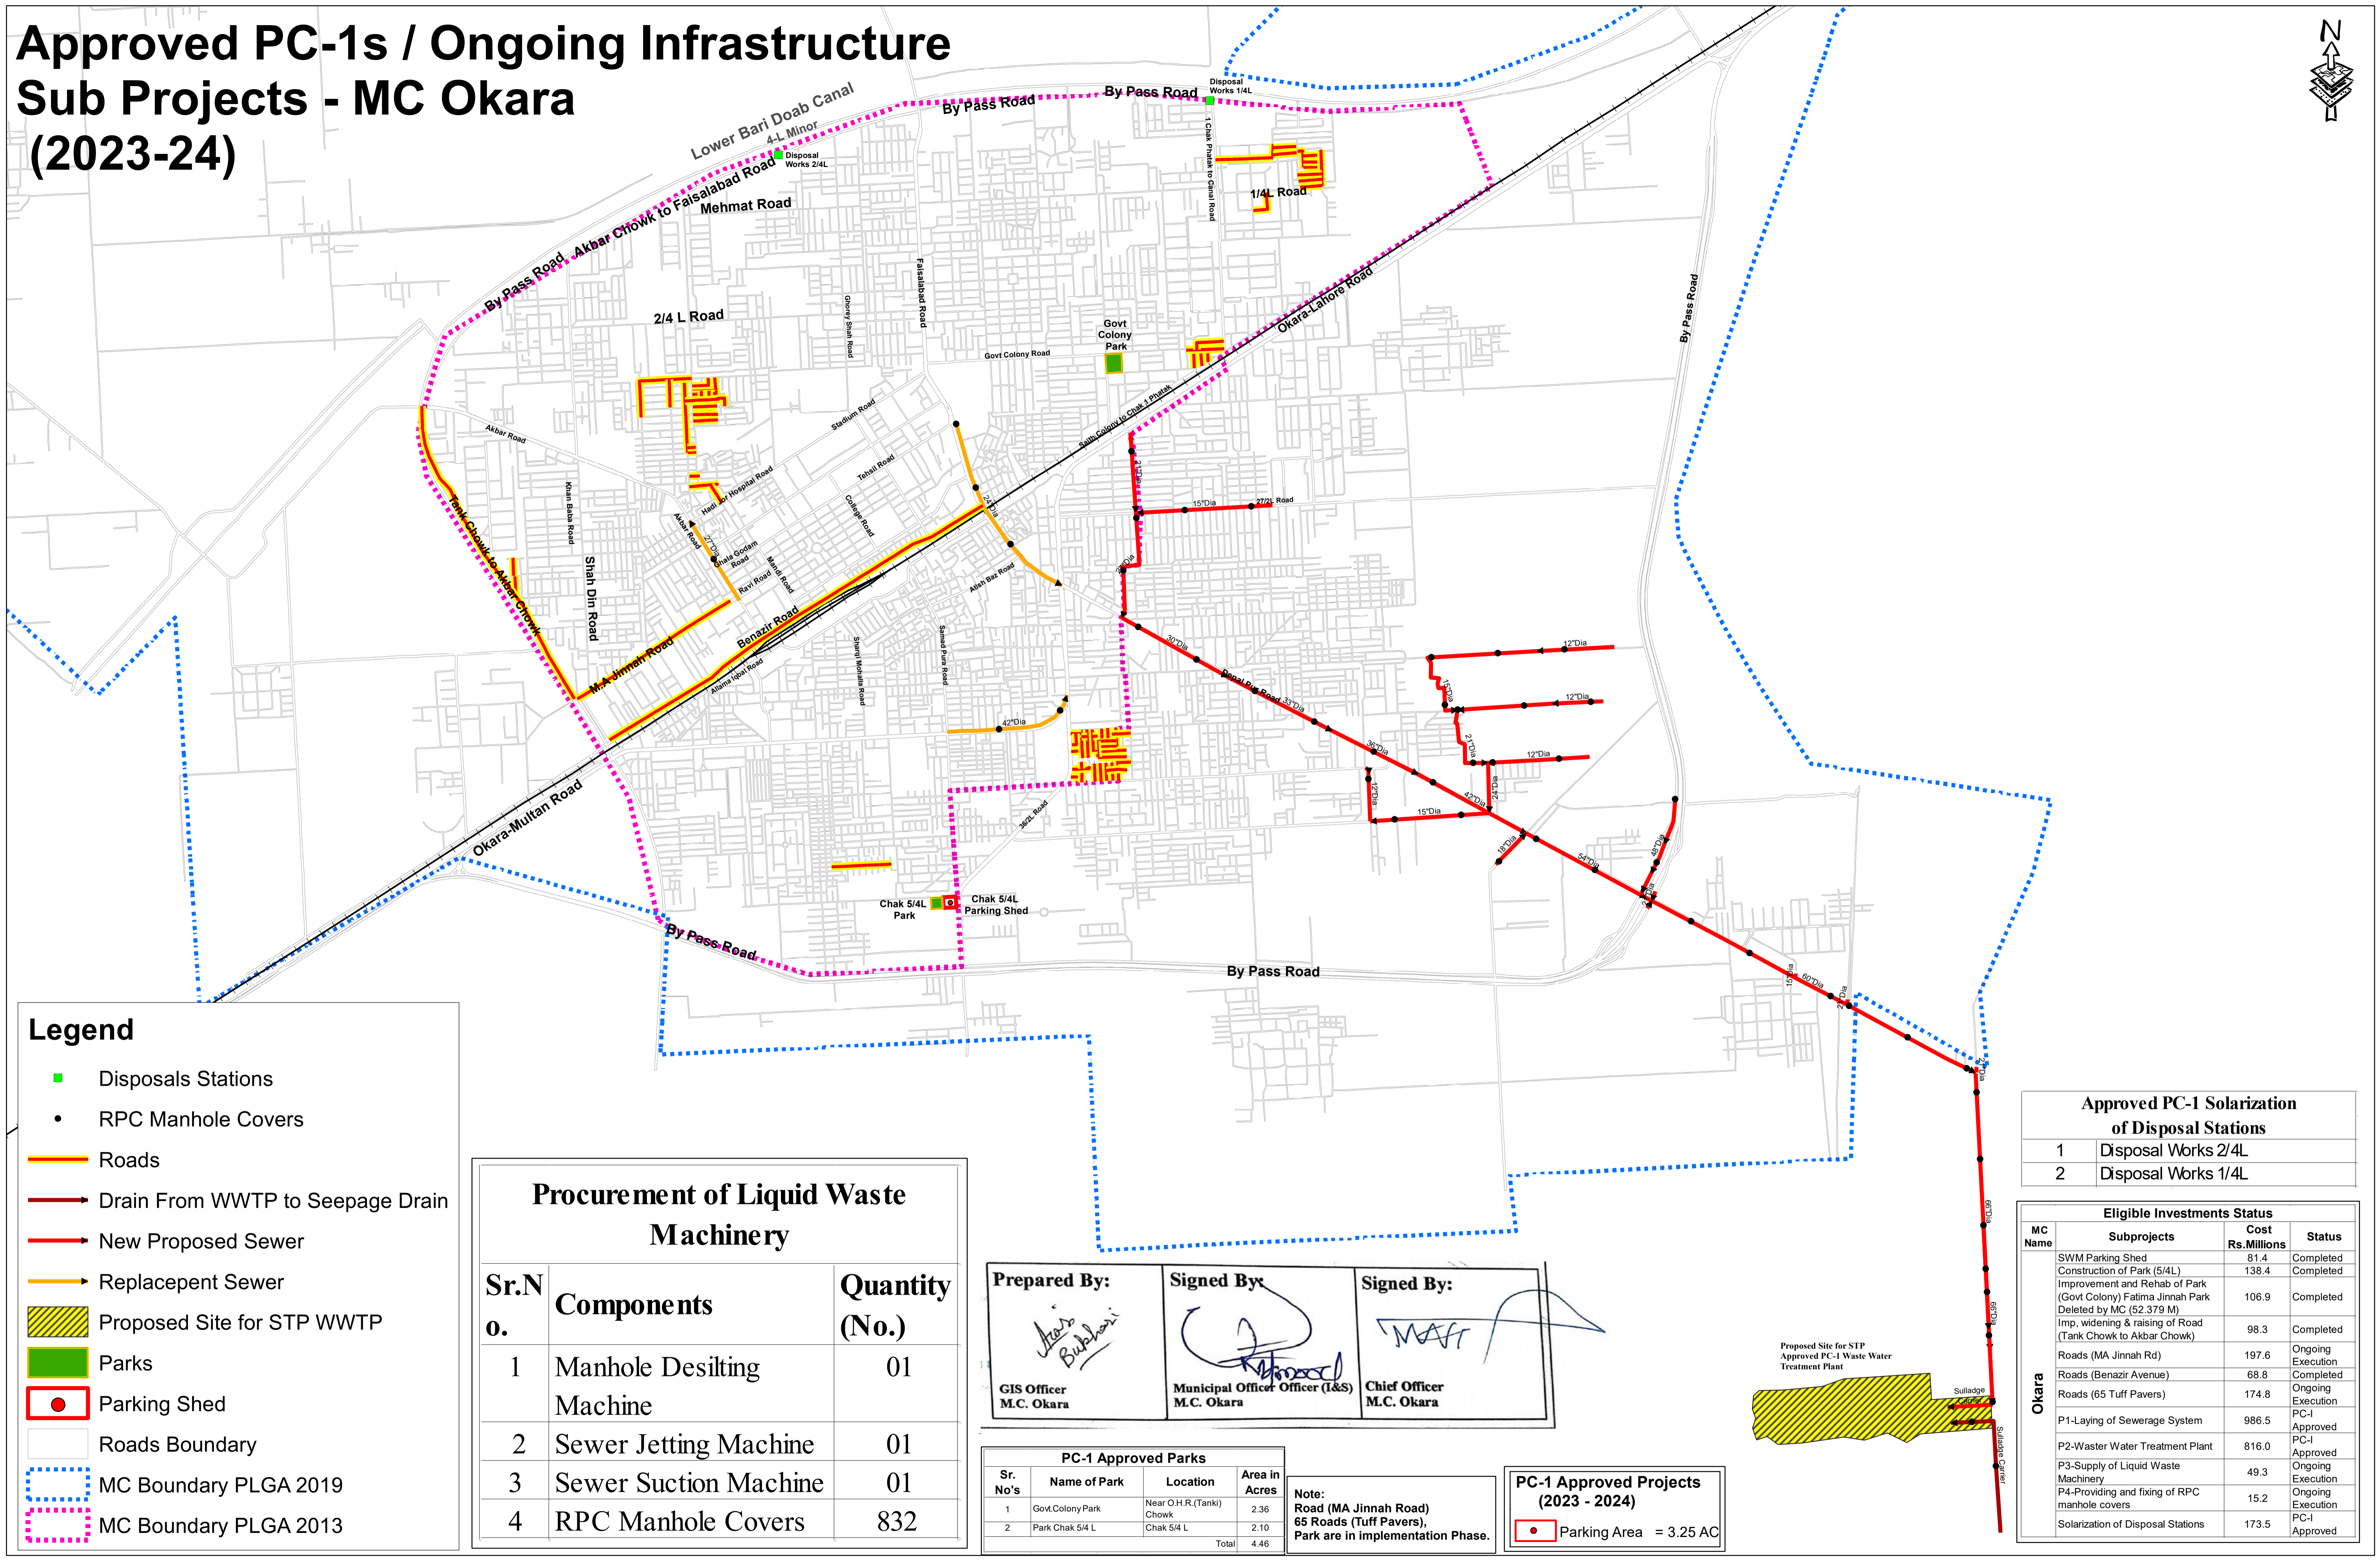

Legend

- Disposals Stations
- RPC Manhole Covers
- Roads
- Drain From WWTP to Seepage Drain
- New Proposed Sewer
- Replacement Sewer
- Proposed Site for STP WWTP
- Parks
- Parking Shed
- Roads Boundary
- MC Boundary PLGA 2019
- MC Boundary PLGA 2013

Procurement of Liquid Waste Machinery

Sr.No.	Components	Quantity (No.)
1	Manhole Desilting Machine	01
2	Sewer Jetting Machine	01
3	Sewer Suction Machine	01
4	RPC Manhole Covers	832

Prepared By: GIS Officer M.C. Okara	Signed By: Municipal Officer (I&S) M.C. Okara	Signed By: Chief Officer M.C. Okara
--	--	--

PC-1 Approved Parks

Sr. No's	Name of Park	Location	Area in Acres
1	Govt.Colony Park	Near O.H.R.(Tanki) Chowk	2.36
2	Park Chak 5/4 L	Chak 5/4 L	2.10
Total			4.46

Note:
Road (MA Jinnah Road)
65 Roads (Tuff Pavers),
Park are in implementation Phase.

PC-1 Approved Projects (2023 - 2024)

Parking Area = 3.25 AC

Approved PC-1 Solarization of Disposal Stations

1	Disposal Works 2/4L
2	Disposal Works 1/4L

Eligible Investments Status

MC Name	Subprojects	Cost Rs.Millions	Status
Okara	SWM Parking Shed	81.4	Completed
	Construction of Park (5/4L)	138.4	Completed
	Improvement and Rehab of Park (Govt Colony) Fatima Jinnah Park Deleted by MC (52.379 M)	106.9	Completed
	Imp, widening & raising of Road (Tank Chowk to Akbar Chowk)	98.3	Completed
	Roads (MA Jinnah Rd)	197.6	Ongoing Execution
	Roads (Benazir Avenue)	68.8	Completed
	Roads (65 Tuff Pavers)	174.8	Ongoing Execution
	P1-Laying of Sewerage System	986.5	PC-1 Approved
	P2-Waster Water Treatment Plant	816.0	PC-1 Approved
	P3-Supply of Liquid Waste Machinery	49.3	Ongoing Execution
	P4-Providing and fixing of RPC manhole covers	15.2	Ongoing Execution
	Solarization of Disposal Stations	173.5	PC-1 Approved