
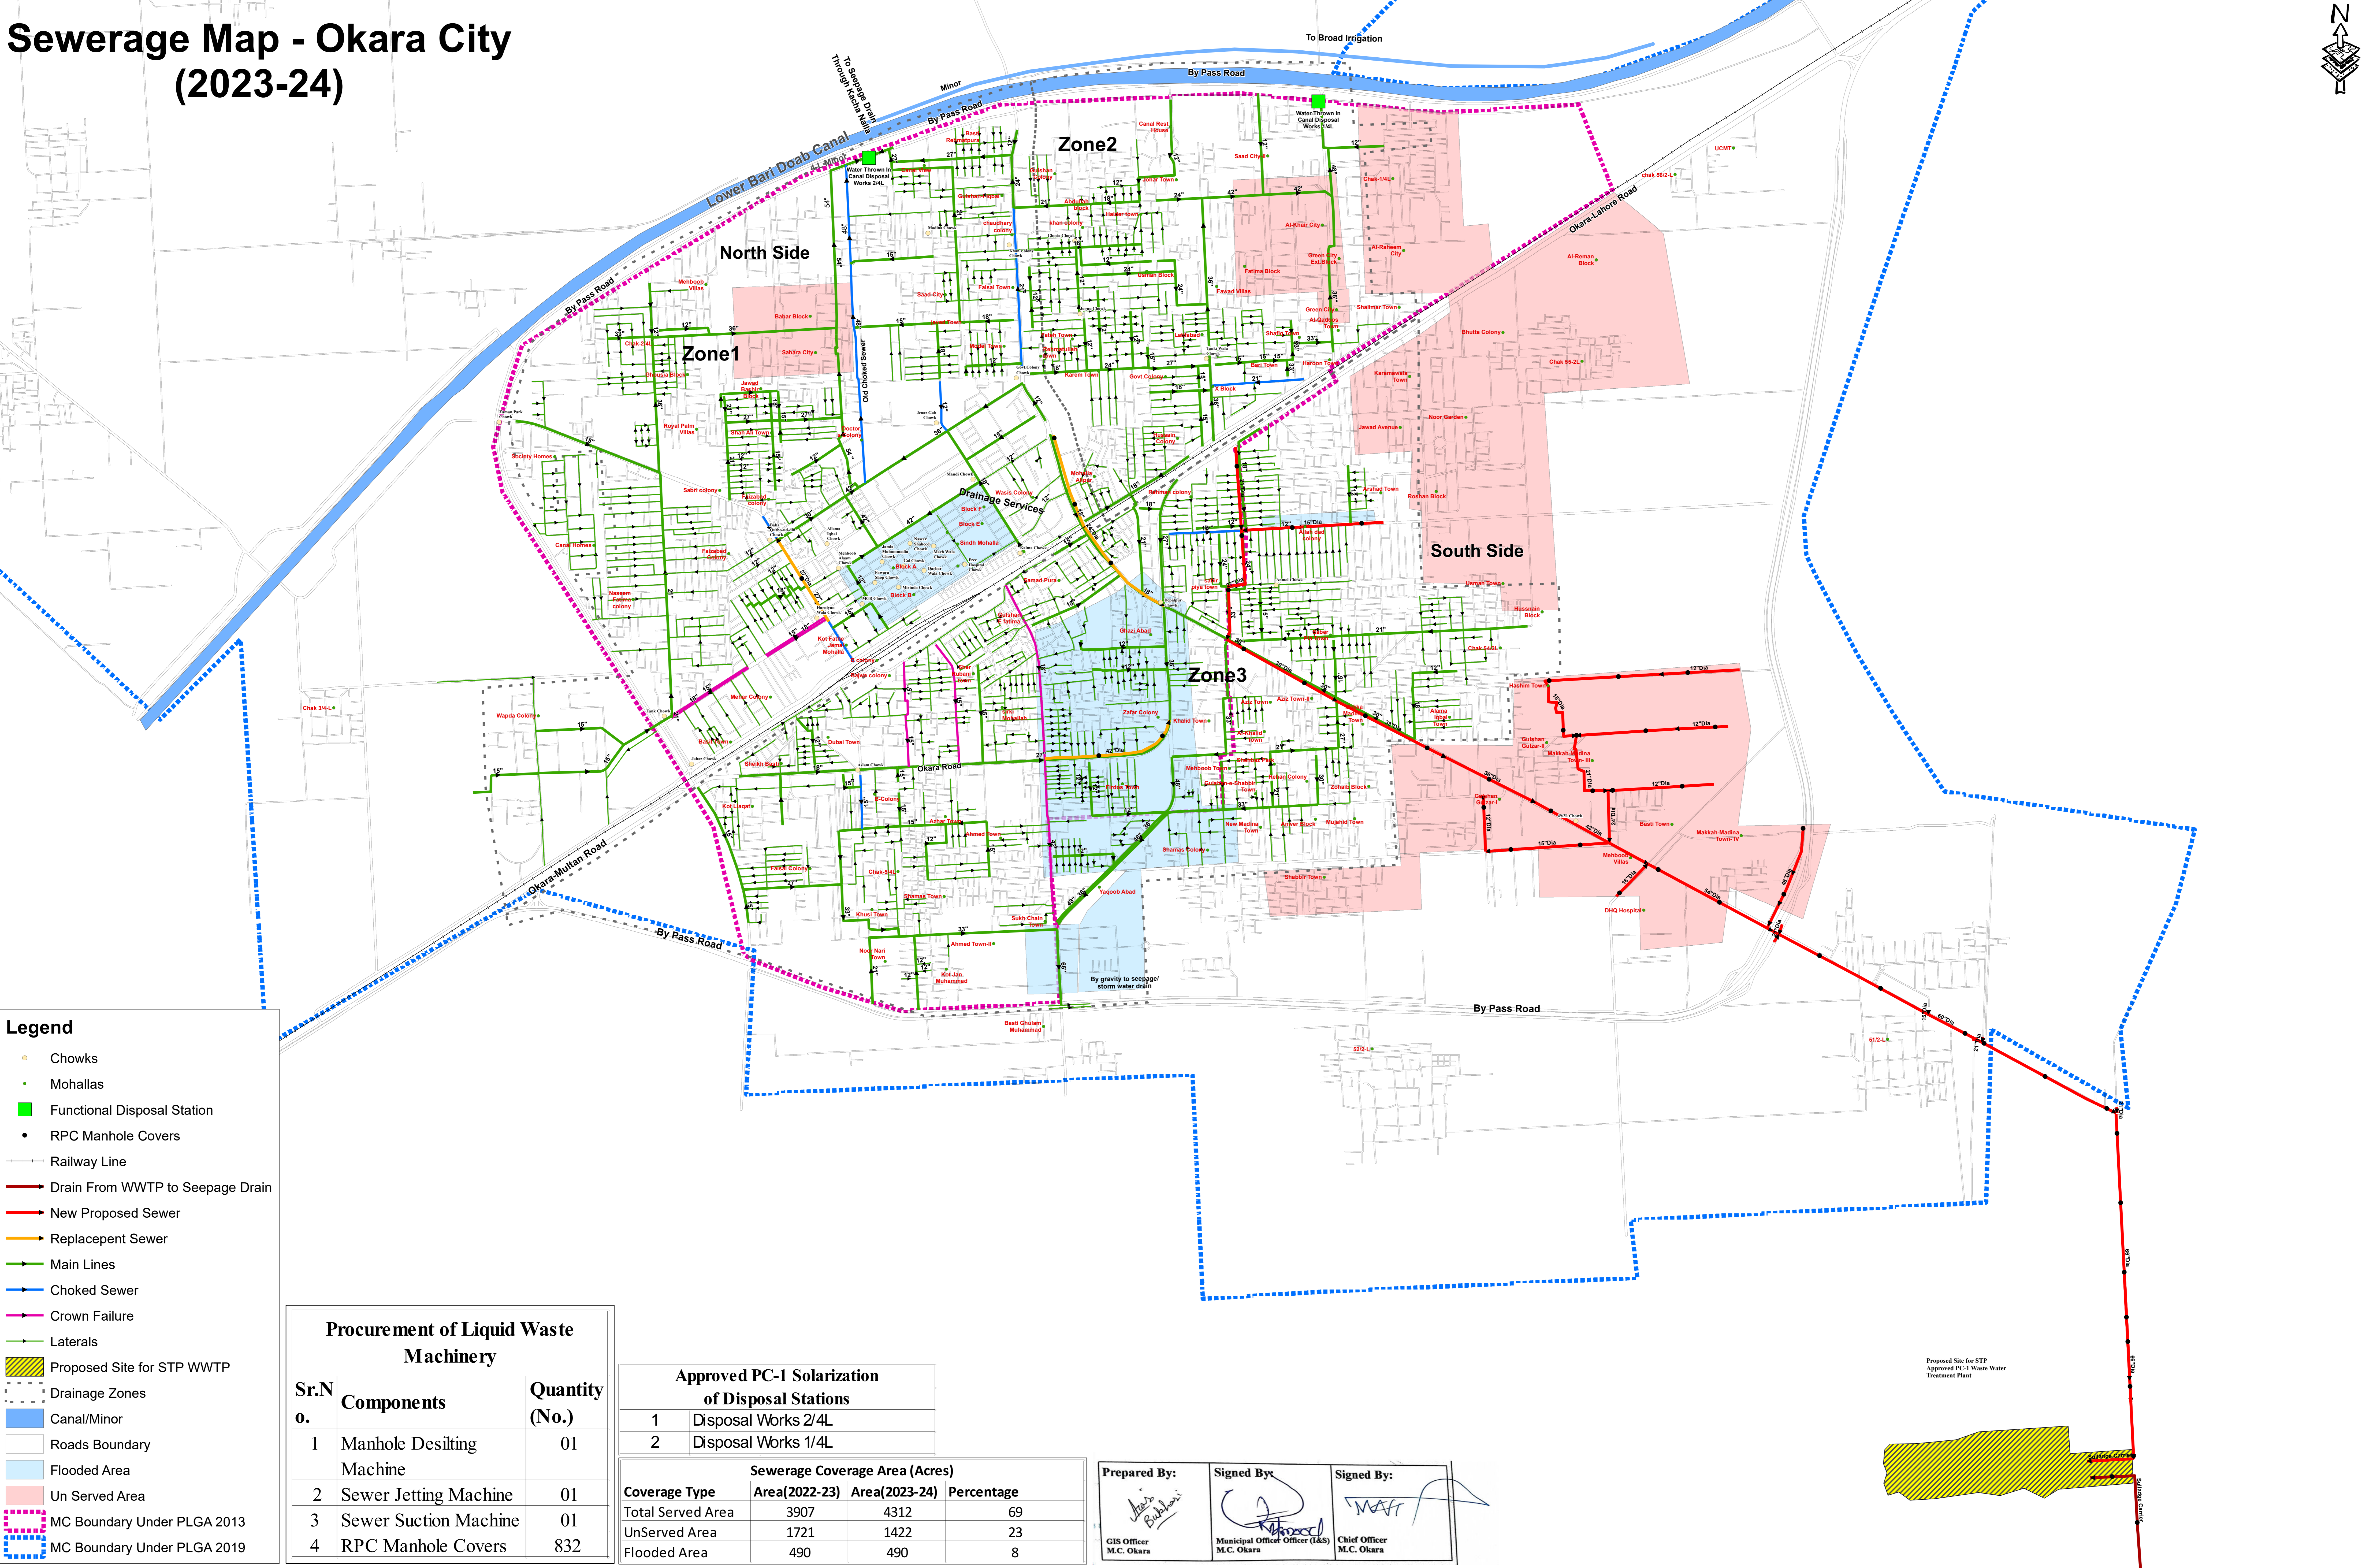


# Sewerage Map - Okara City (2023-24)

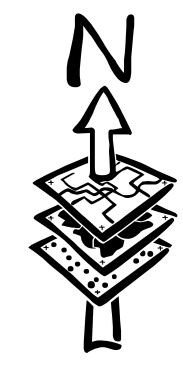

**Legend**

- Chowks
- Mohallas
- Functional Disposal Station
- RPC Manhole Covers
- Railway Line
- Drain From WWTP to Seepage Drain
- New Proposed Sewer
- Replaceent Sewer
- Main Lines
- Choked Sewer
- Crown Failure
- Laterals
- Proposed Site for STP WWTP
- Drainage Zones
- Canal/Minor
- Roads Boundary
- Flooded Area
- Un Served Area
- MC Boundary Under PLGA 2013
- MC Boundary Under PLGA 2019

**Procurement of Liquid Waste Machinery**

Sr.No.	Components	Quantity (No.)
1	Manhole Desilting Machine	01
2	Sewer Jetting Machine	01
3	Sewer Suction Machine	01
4	RPC Manhole Covers	832

**Approved PC-1 Solarization of Disposal Stations**

1	Disposal Works 2/4L
2	Disposal Works 1/4L

Sewerage Coverage Area (Acres)			
Coverage Type	Area(2022-23)	Area(2023-24)	Percentage
Total Served Area	3907	4312	69
UnServed Area	1721	1422	23
Flooded Area	490	490	8

Prepared By: *[Signature]*  
GIS Officer  
M.C. Okara

Signed By: *[Signature]*  
Municipal Officer (I&S)  
M.C. Okara

Signed By: *[Signature]*  
Chief Officer  
M.C. Okara

