
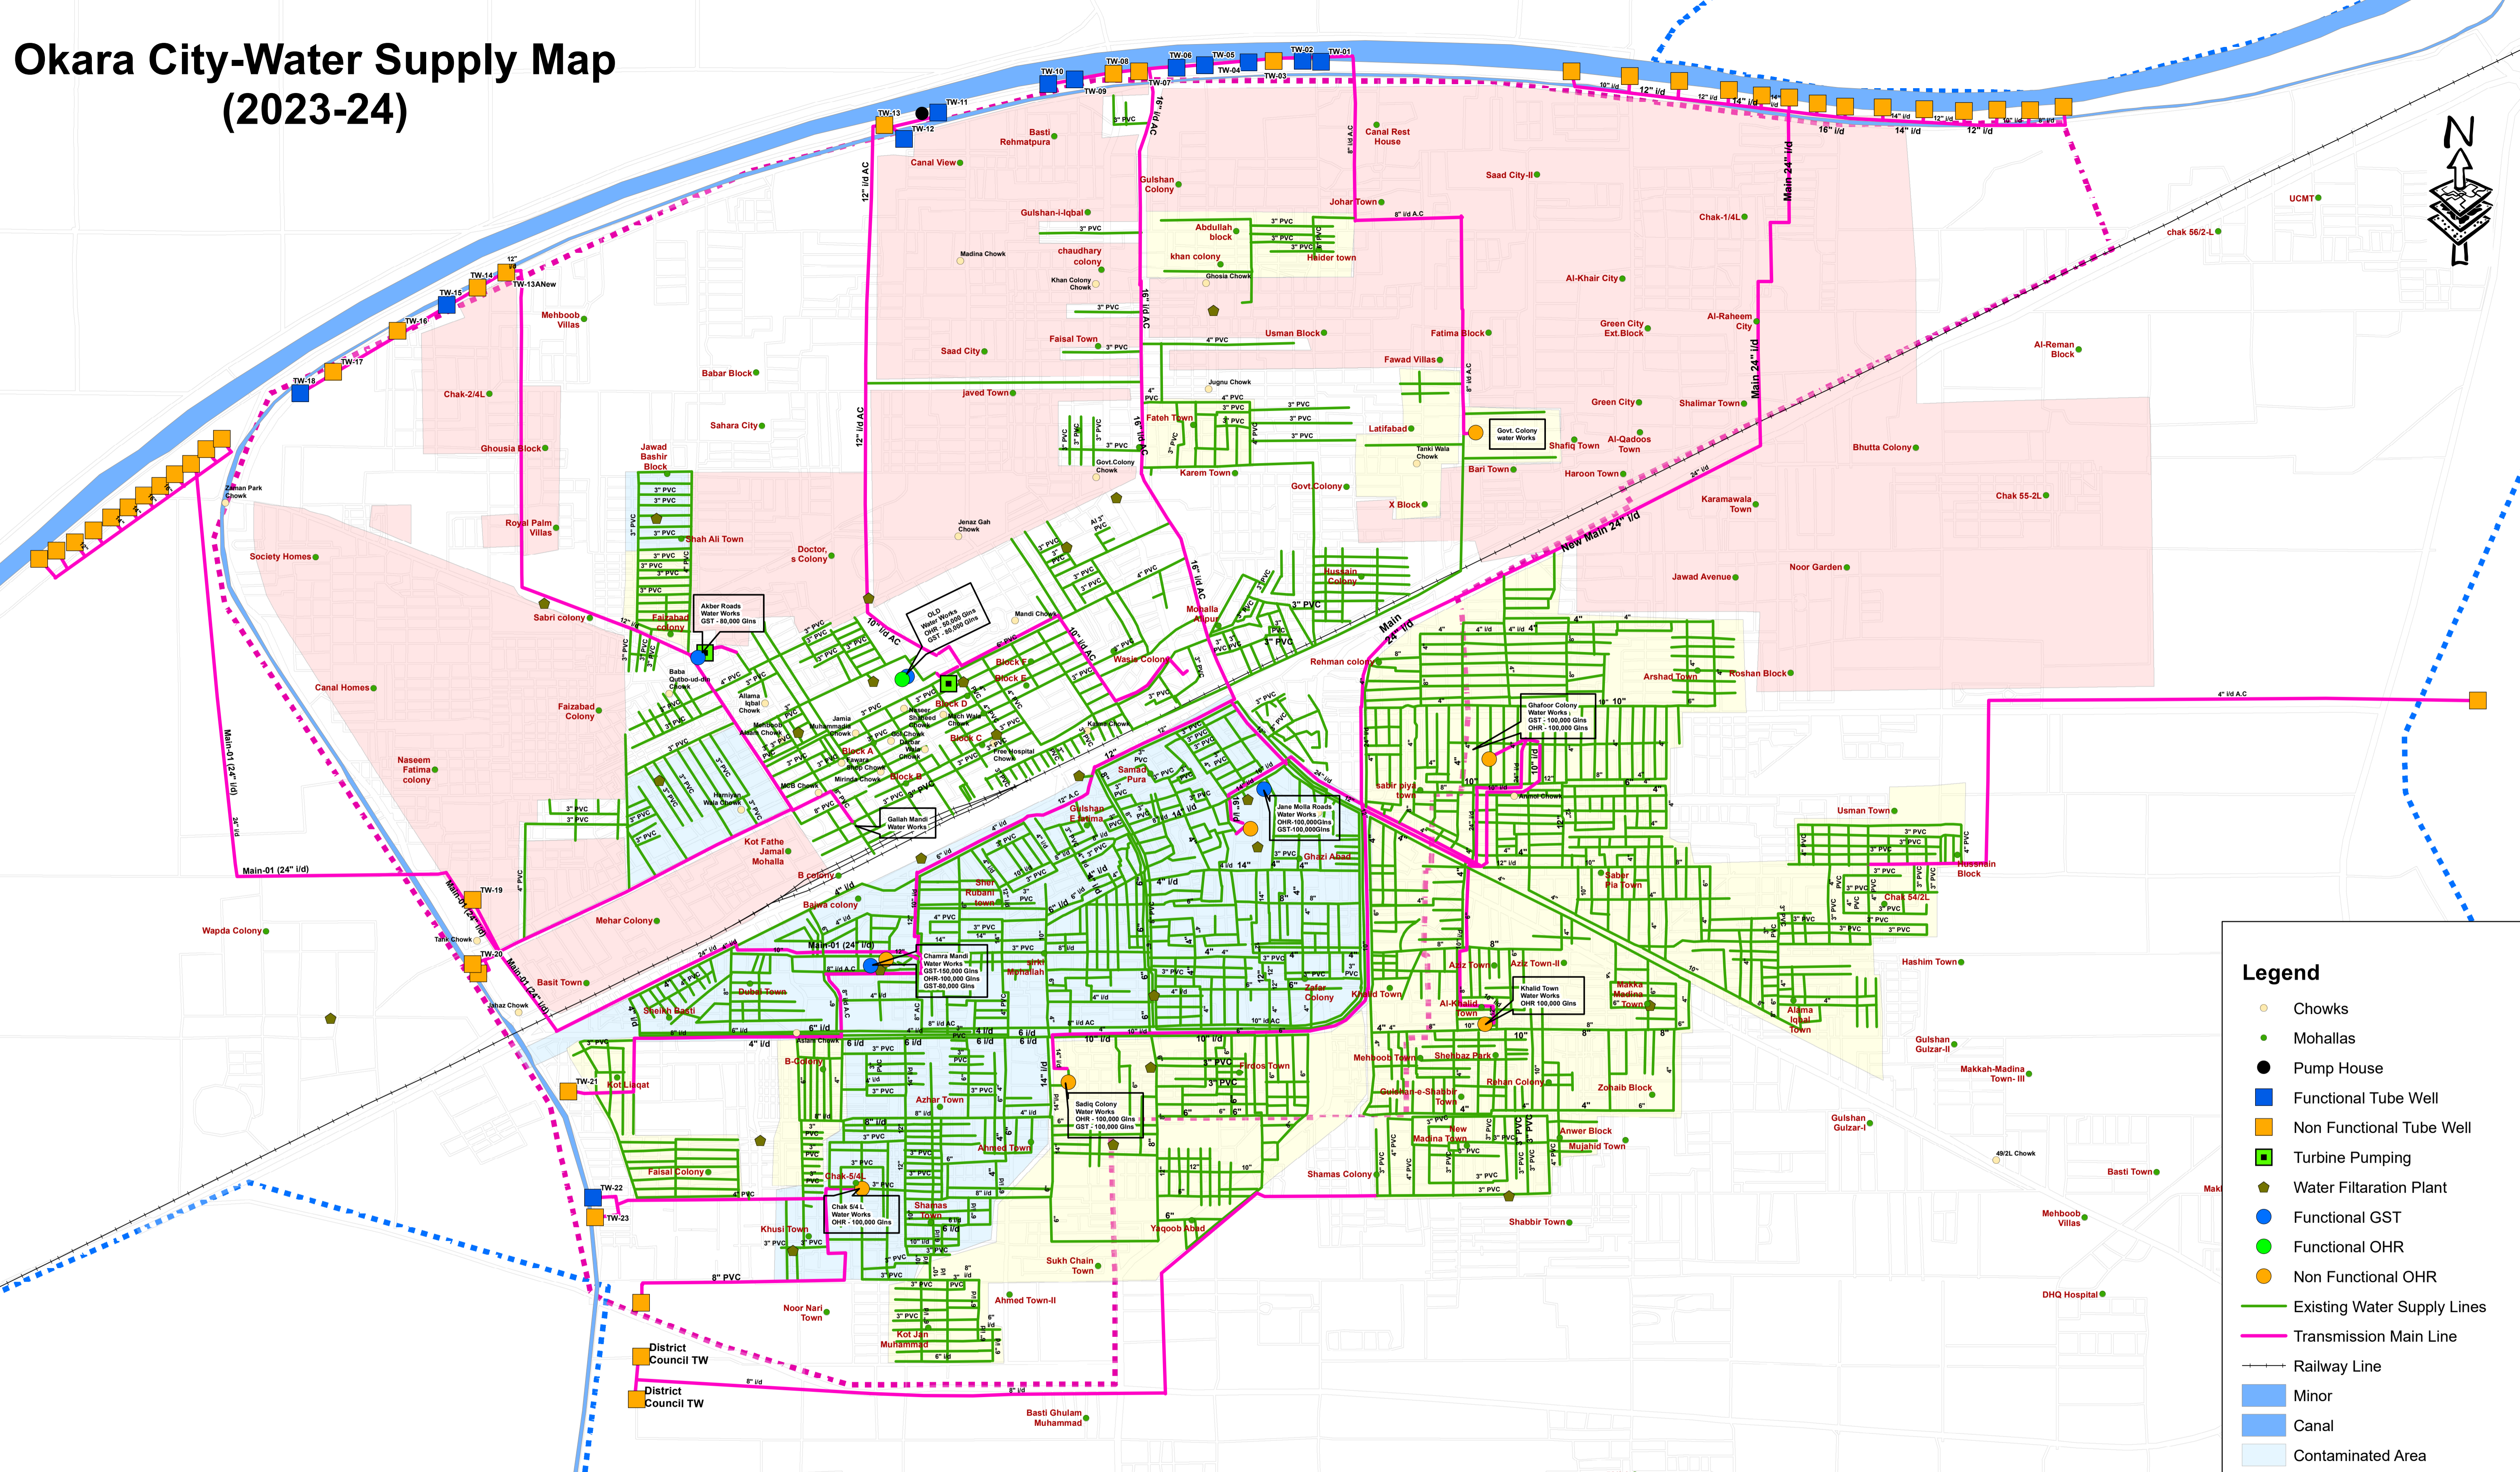


Okara City-Water Supply Map (2023-24)

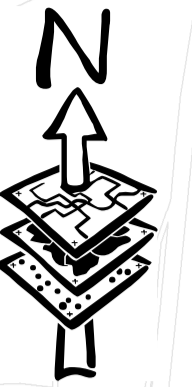

Legend

- Chowks
- Mohallas
- Pump House
- Functional Tube Well
- Non Functional Tube Well
- Turbine Pumping
- Water Filtration Plant
- Functional GST
- Functional OHR
- Non Functional OHR
- Existing Water Supply Lines
- Transmission Main Line
- Railway Line
- Minor
- Canal
- Contaminated Area
- Unserved Area
- Water Shortage Area
- Road Boundary
- MC Boundary Under PLGA 2013
- MC Boundary under PLGA 2019

Water Supply Coverage Area (Acres)			
Coverage Type	Area(2022-23)	Area(2023-24)	Percentage
Contaminated Area	661	661	18
Unserved Area	1913	1913	52
Water Shortage Area	1093	1093	30

Dias are in 3" Distribution Lines

Prepared By: *[Signature]*
GIS Officer
M.C. Okara

Signed By: *[Signature]*
Municipal Officer (I&S)
M.C. Okara

Signed By: *[Signature]*
Chief Officer
M.C. Okara

PUNJAB MUNICIPAL DEVELOPEMENT FUND COMPANY

PROJECT :
PUNJAB CITIES PROGRAM (PCP)

Map Code
0830030424
Map Version
1.5

DISCLAIMER:
INFORMATION PROVIDED BY MC, PHED & OTHER SOURCES.

Scale: 1:11,500

Date
April 2024